


Temp Pedestrian Signage Plan

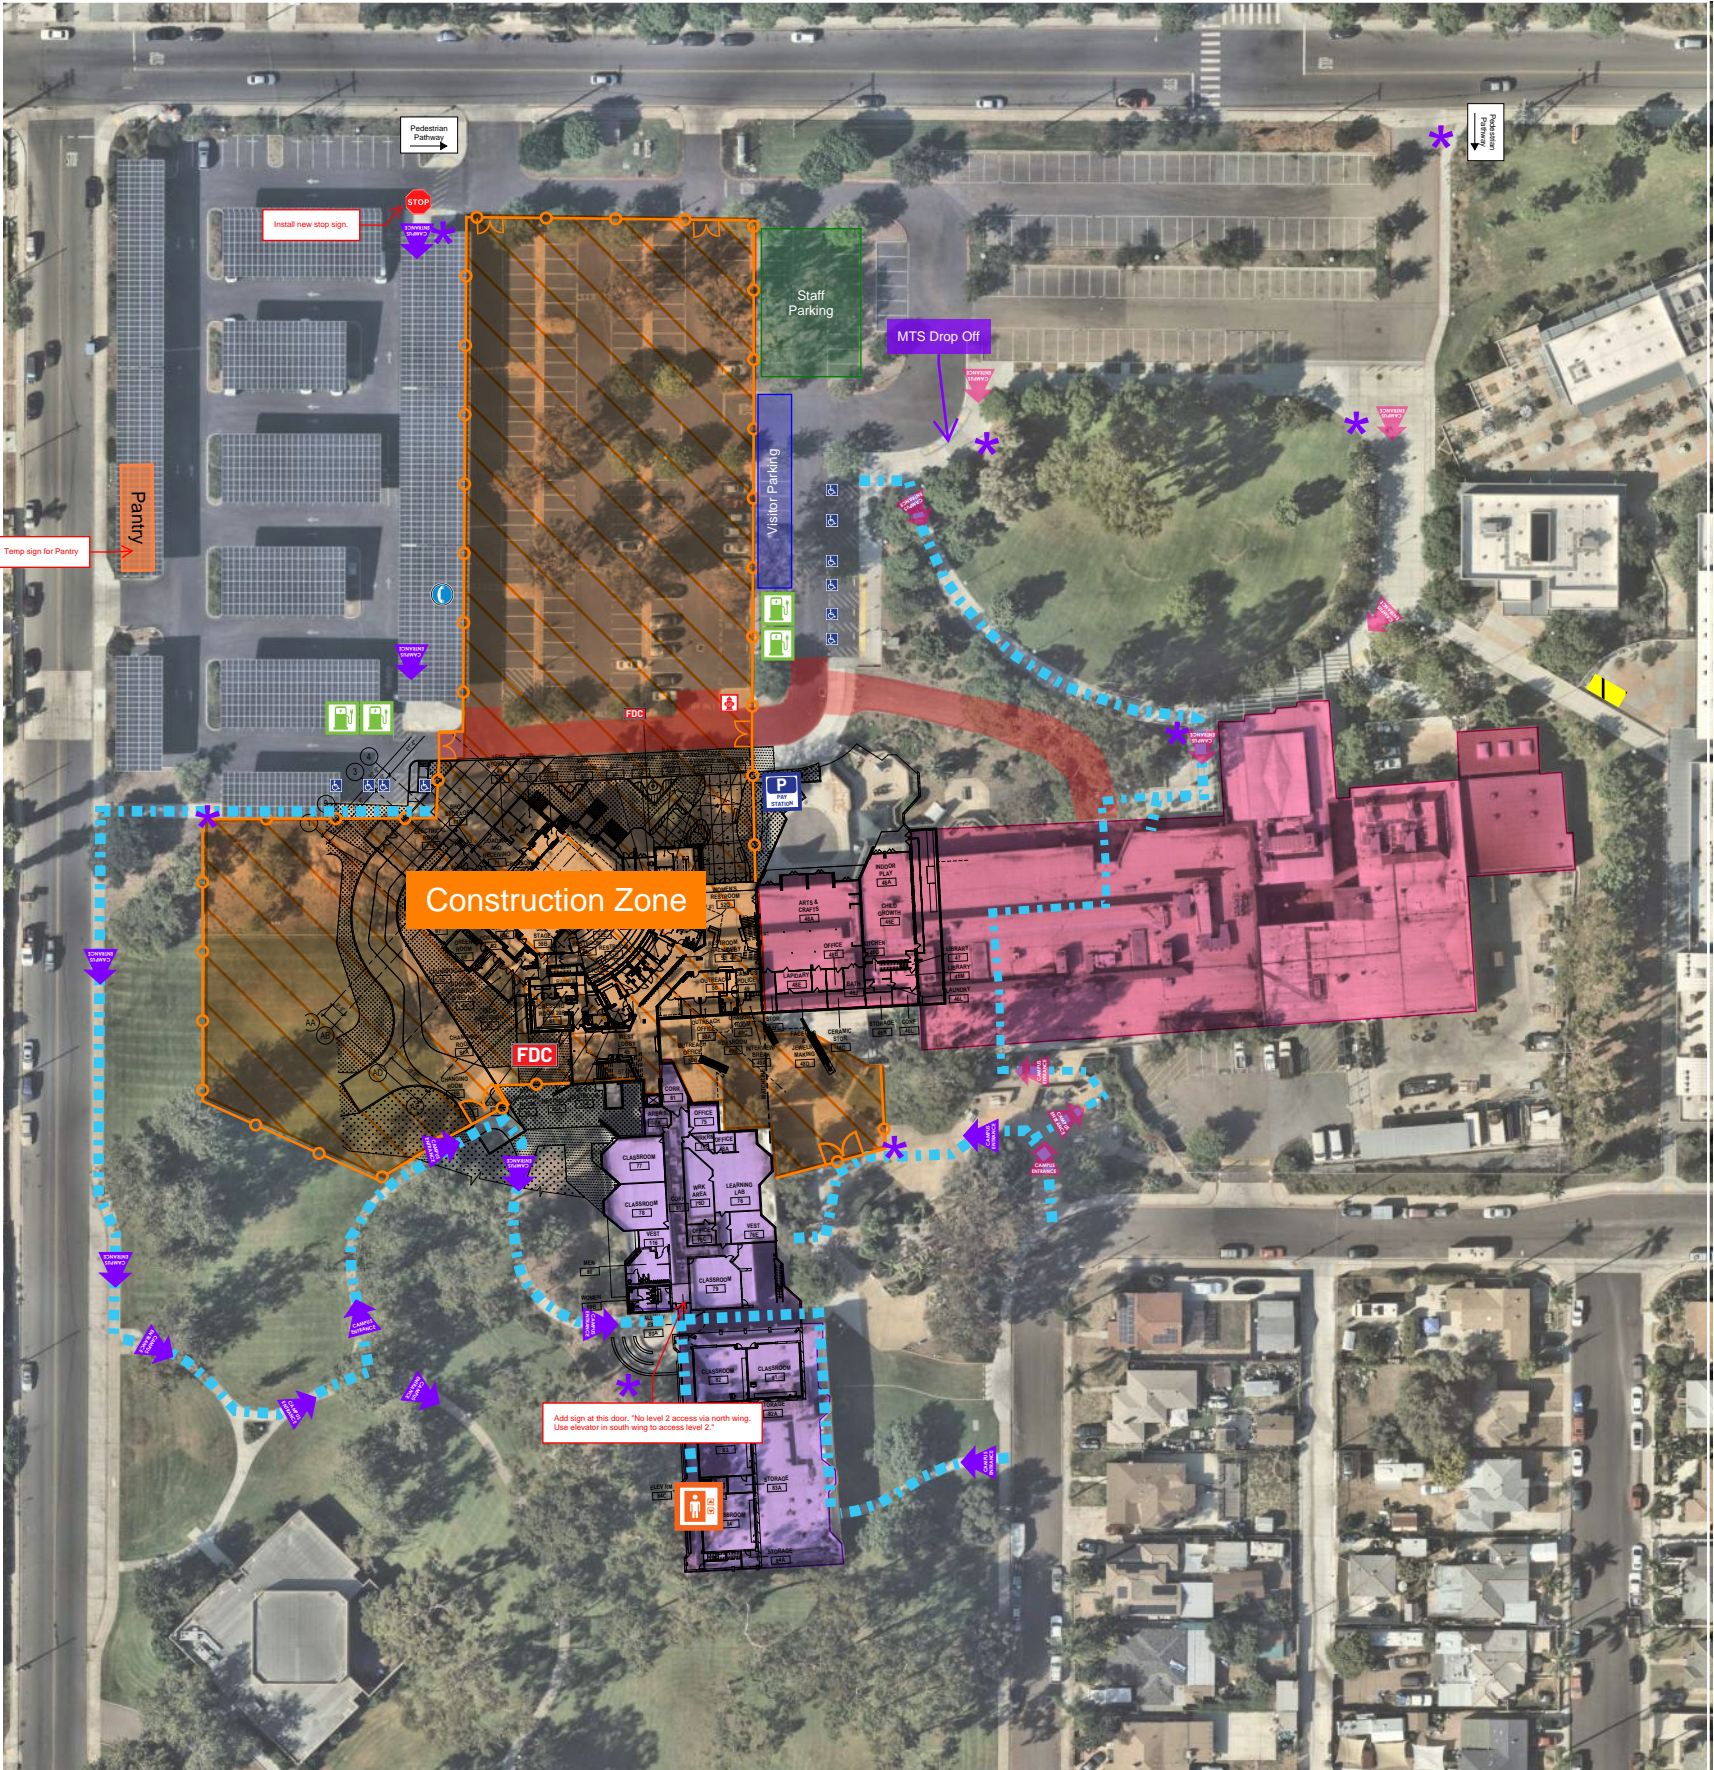

LEGEND

- Construction Fence
- ADA Parking
- Pedestrian Path of Travel
- Fire Lane
- East Classroom Wing
- South Classroom Wing
- Campus Maps
- Temp Stop Sign
- Temp Pedestrian Routing Sign
- Bike Rack

ECC Theatre


Pedestrian Signage Plan

###/###/## - ##/###/##


Project Site Phasing and Logistics



- Key Notes:
- Temporary Const. Barricades
 - Maintain access to Child Dev.
 - A separate emergency egress plan will be created after site logistics are finalized.

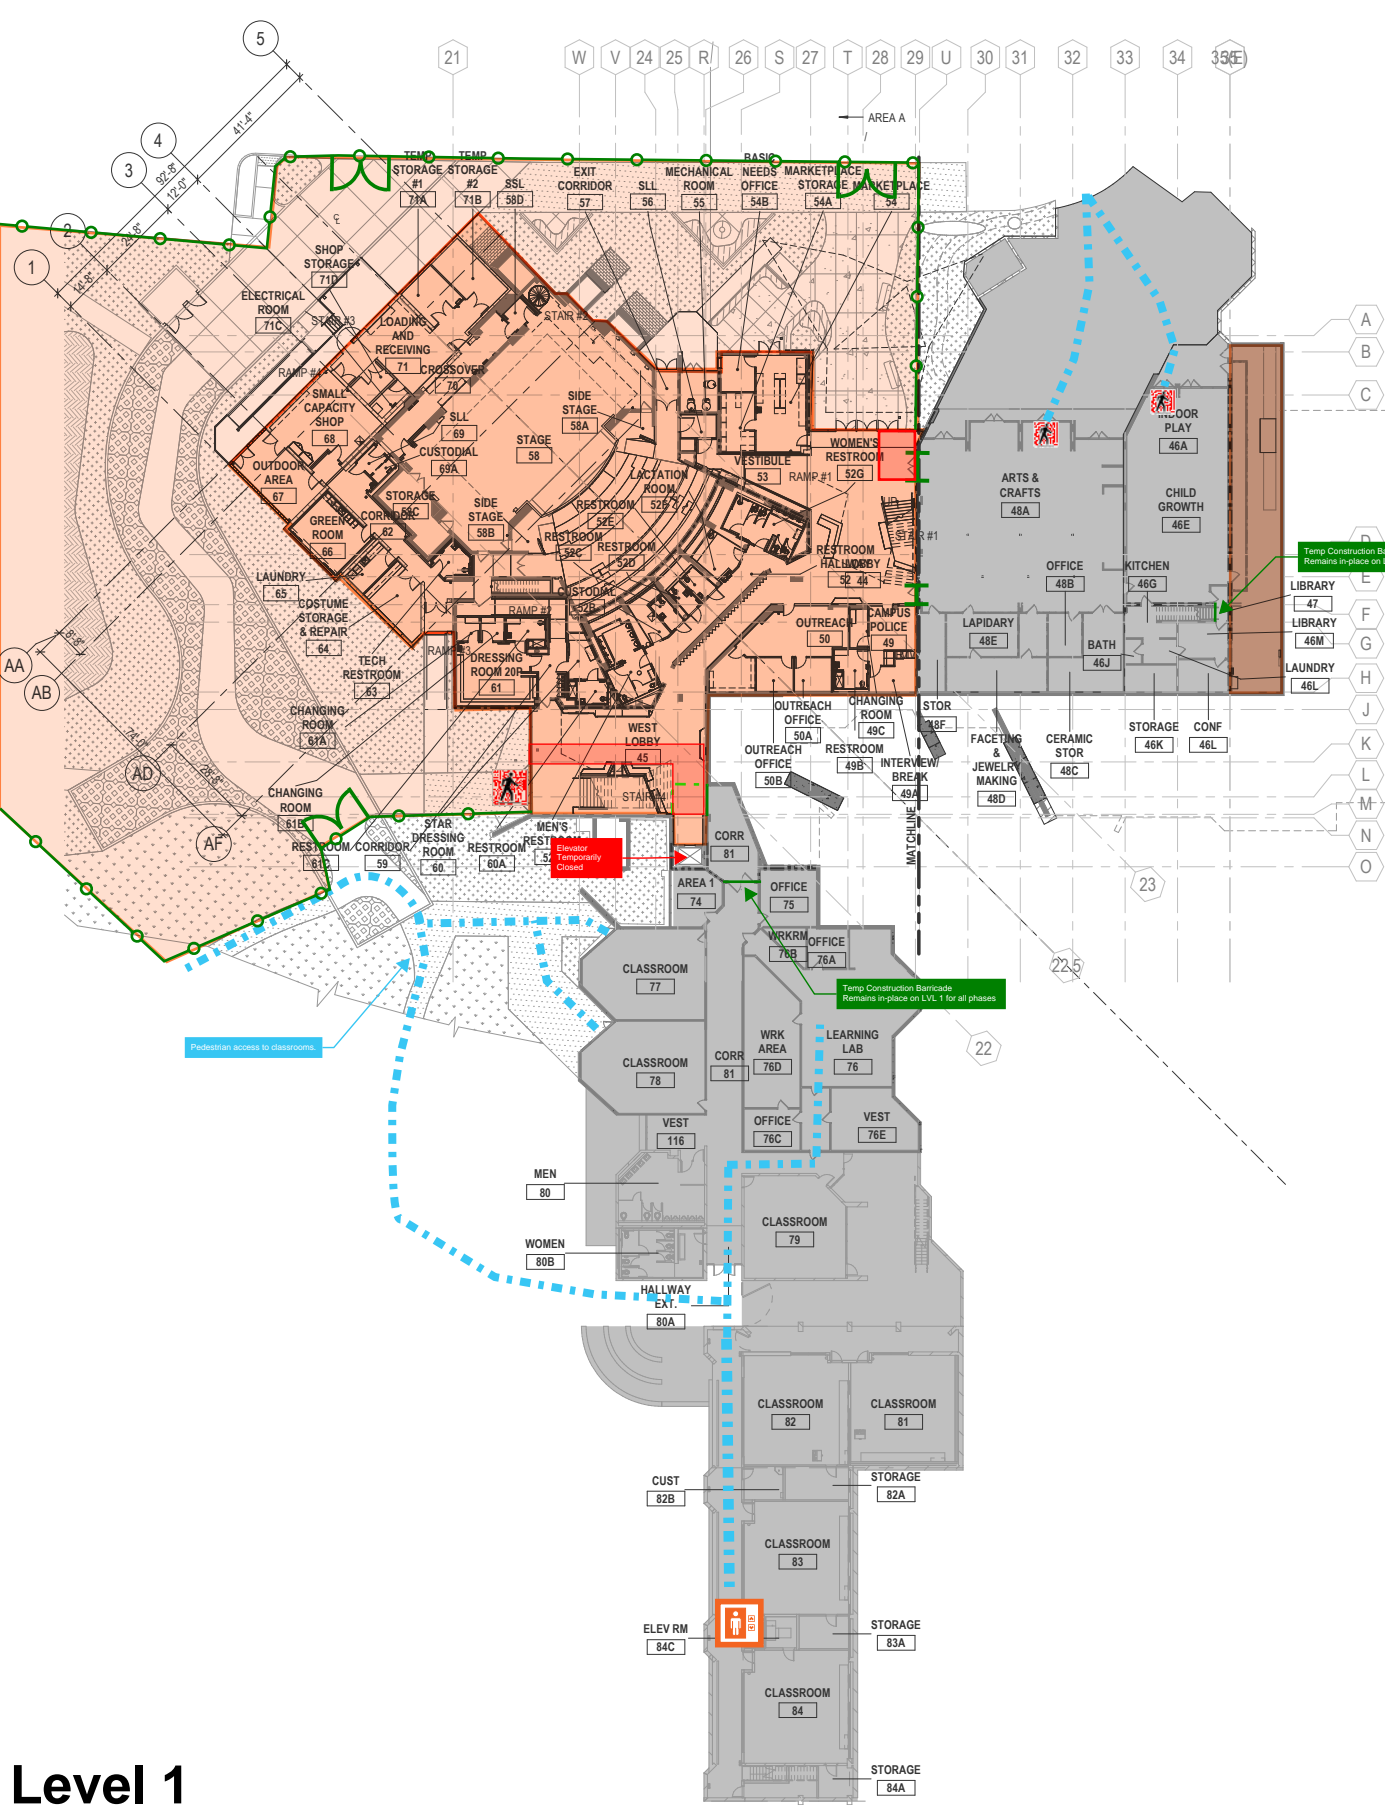

Level 1

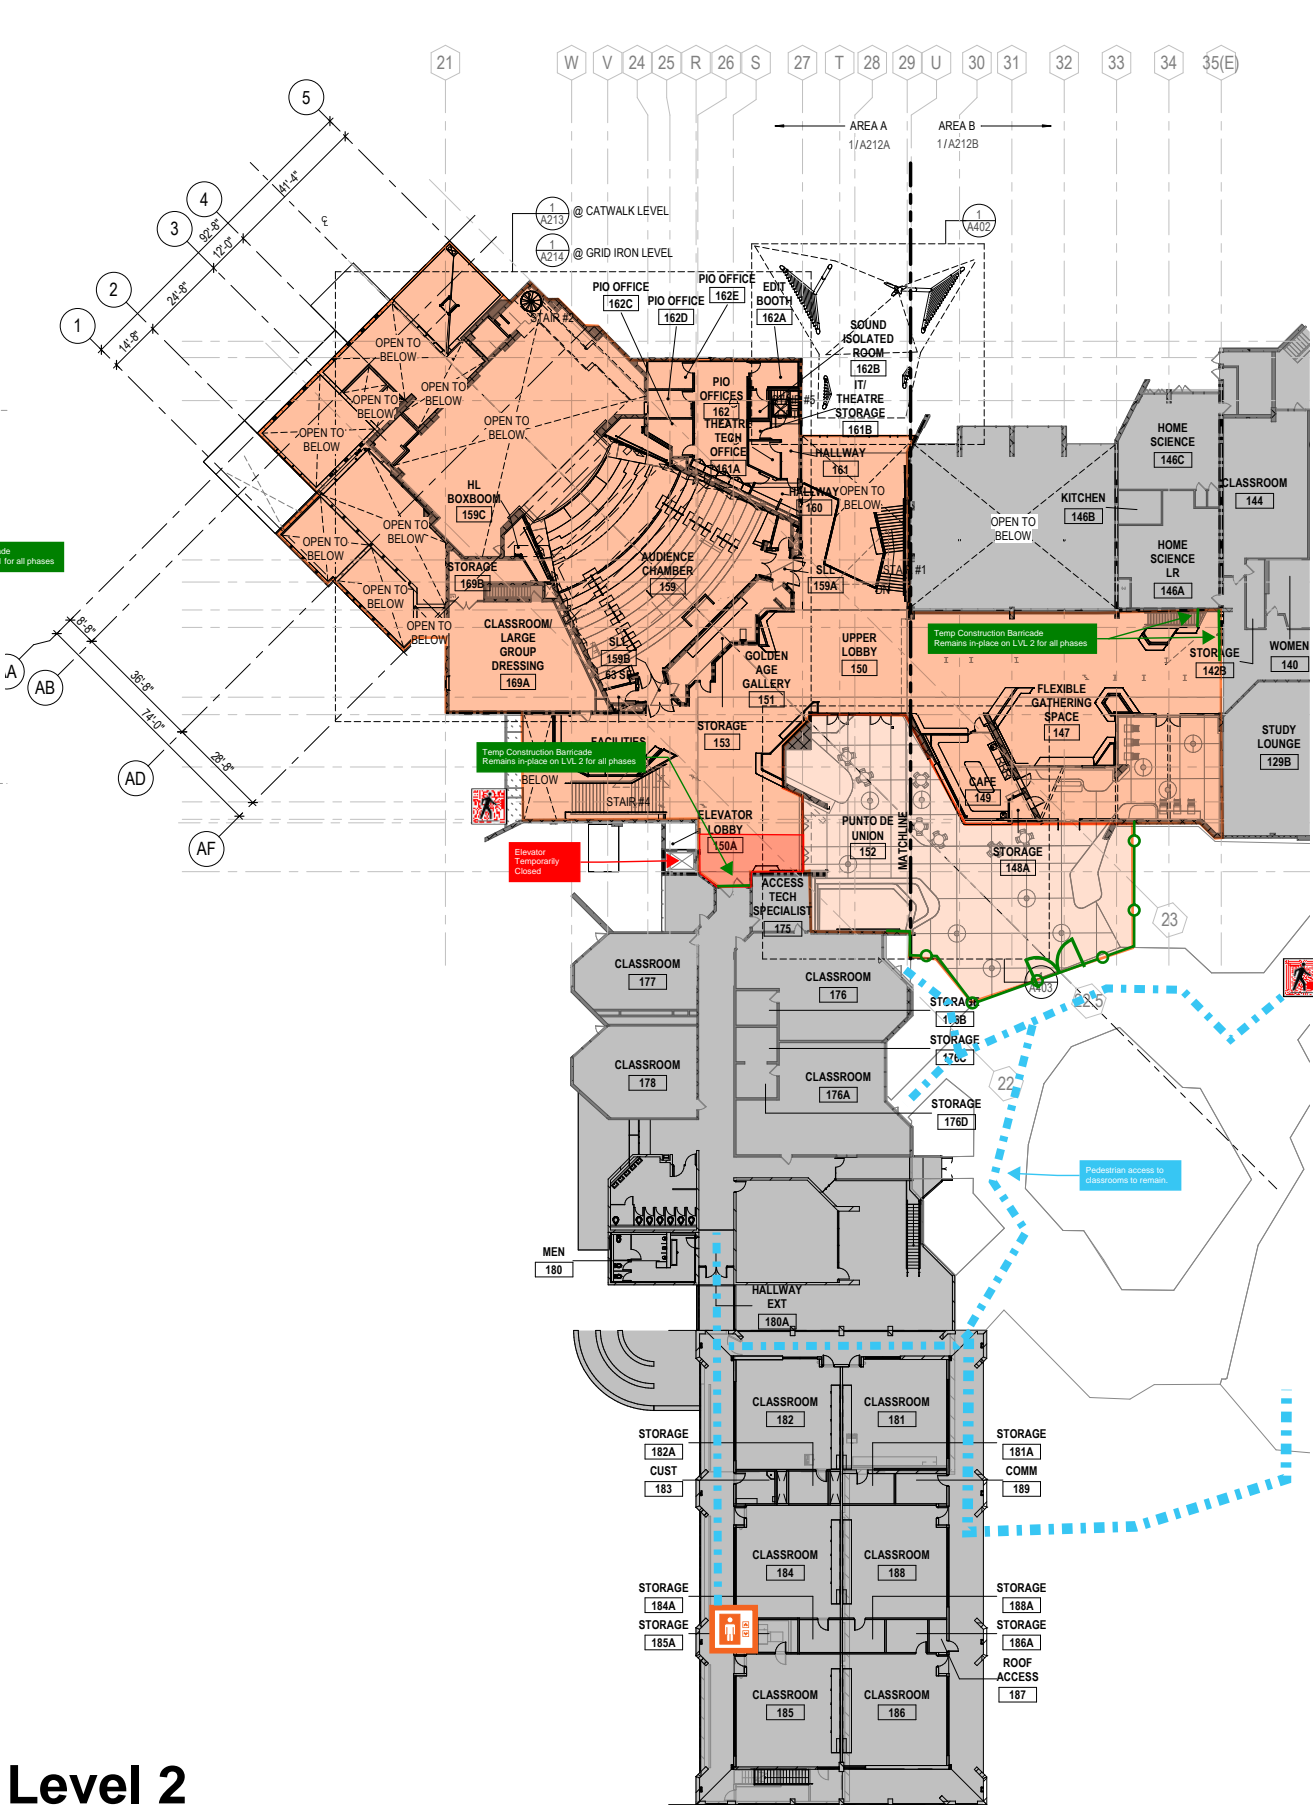

Level 2


- LEGEND**
- Construction Zone
 - Construction Barricade
 - Temp Door Barricade
 - Building Access
 - Pedestrian Path of Travel
 - Elevator
 - Emergency Access Pathway

ECC Theater

Construction Interior

###/###/### - ###/###/###

Signage Types

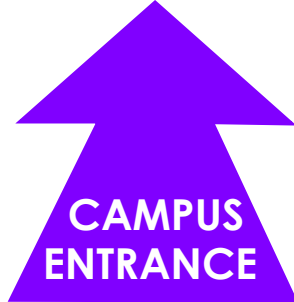

Quantity : 25
Height: 24" Tall
Width: 16" (approximately)
Material: Removable Sidewalk Sticker
Decal



Quantity: 4
Size: 24" Diameter
Material: Removable Sidewalk Sticker
Decal



Quantity: 6
Height : 24" Wide x 16" Tall
Material: Removable Sidewalk Sticker
Decal



Quantity: 4
Height : 24" Wide x 16" Tall
Material: Omega Board or Equal




Quantity: 10
 Size : 24" x 24"
 Material: Omega Board or Equal



Quantity: 2
 Size : 12" x 12"
 Material: Omega Board or Equal



Quantity: 10
 Height : 24" Wide x 24" Tall
 Material: Omega Board or Equal

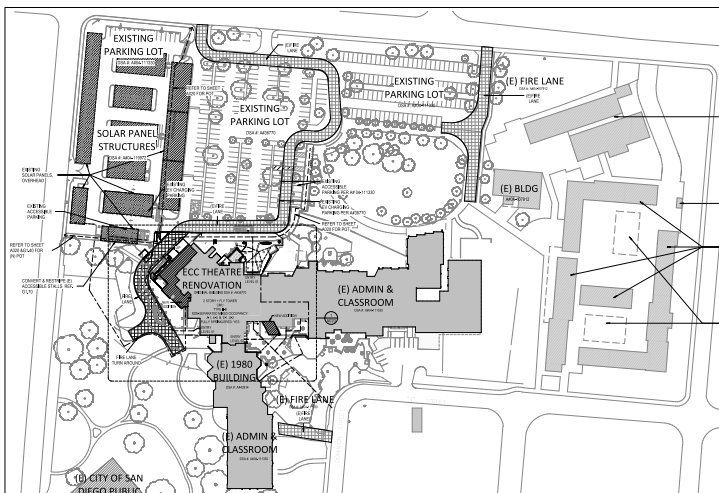

Quantity: 10
 Height : 24" Wide x 12" Tall
 Material: Omega Board or Equal